

- 0.60


- 1.34

LIMITE LOTTO

VIA HELSINKI

STRDA DIP DIL

VIALE FORNACI

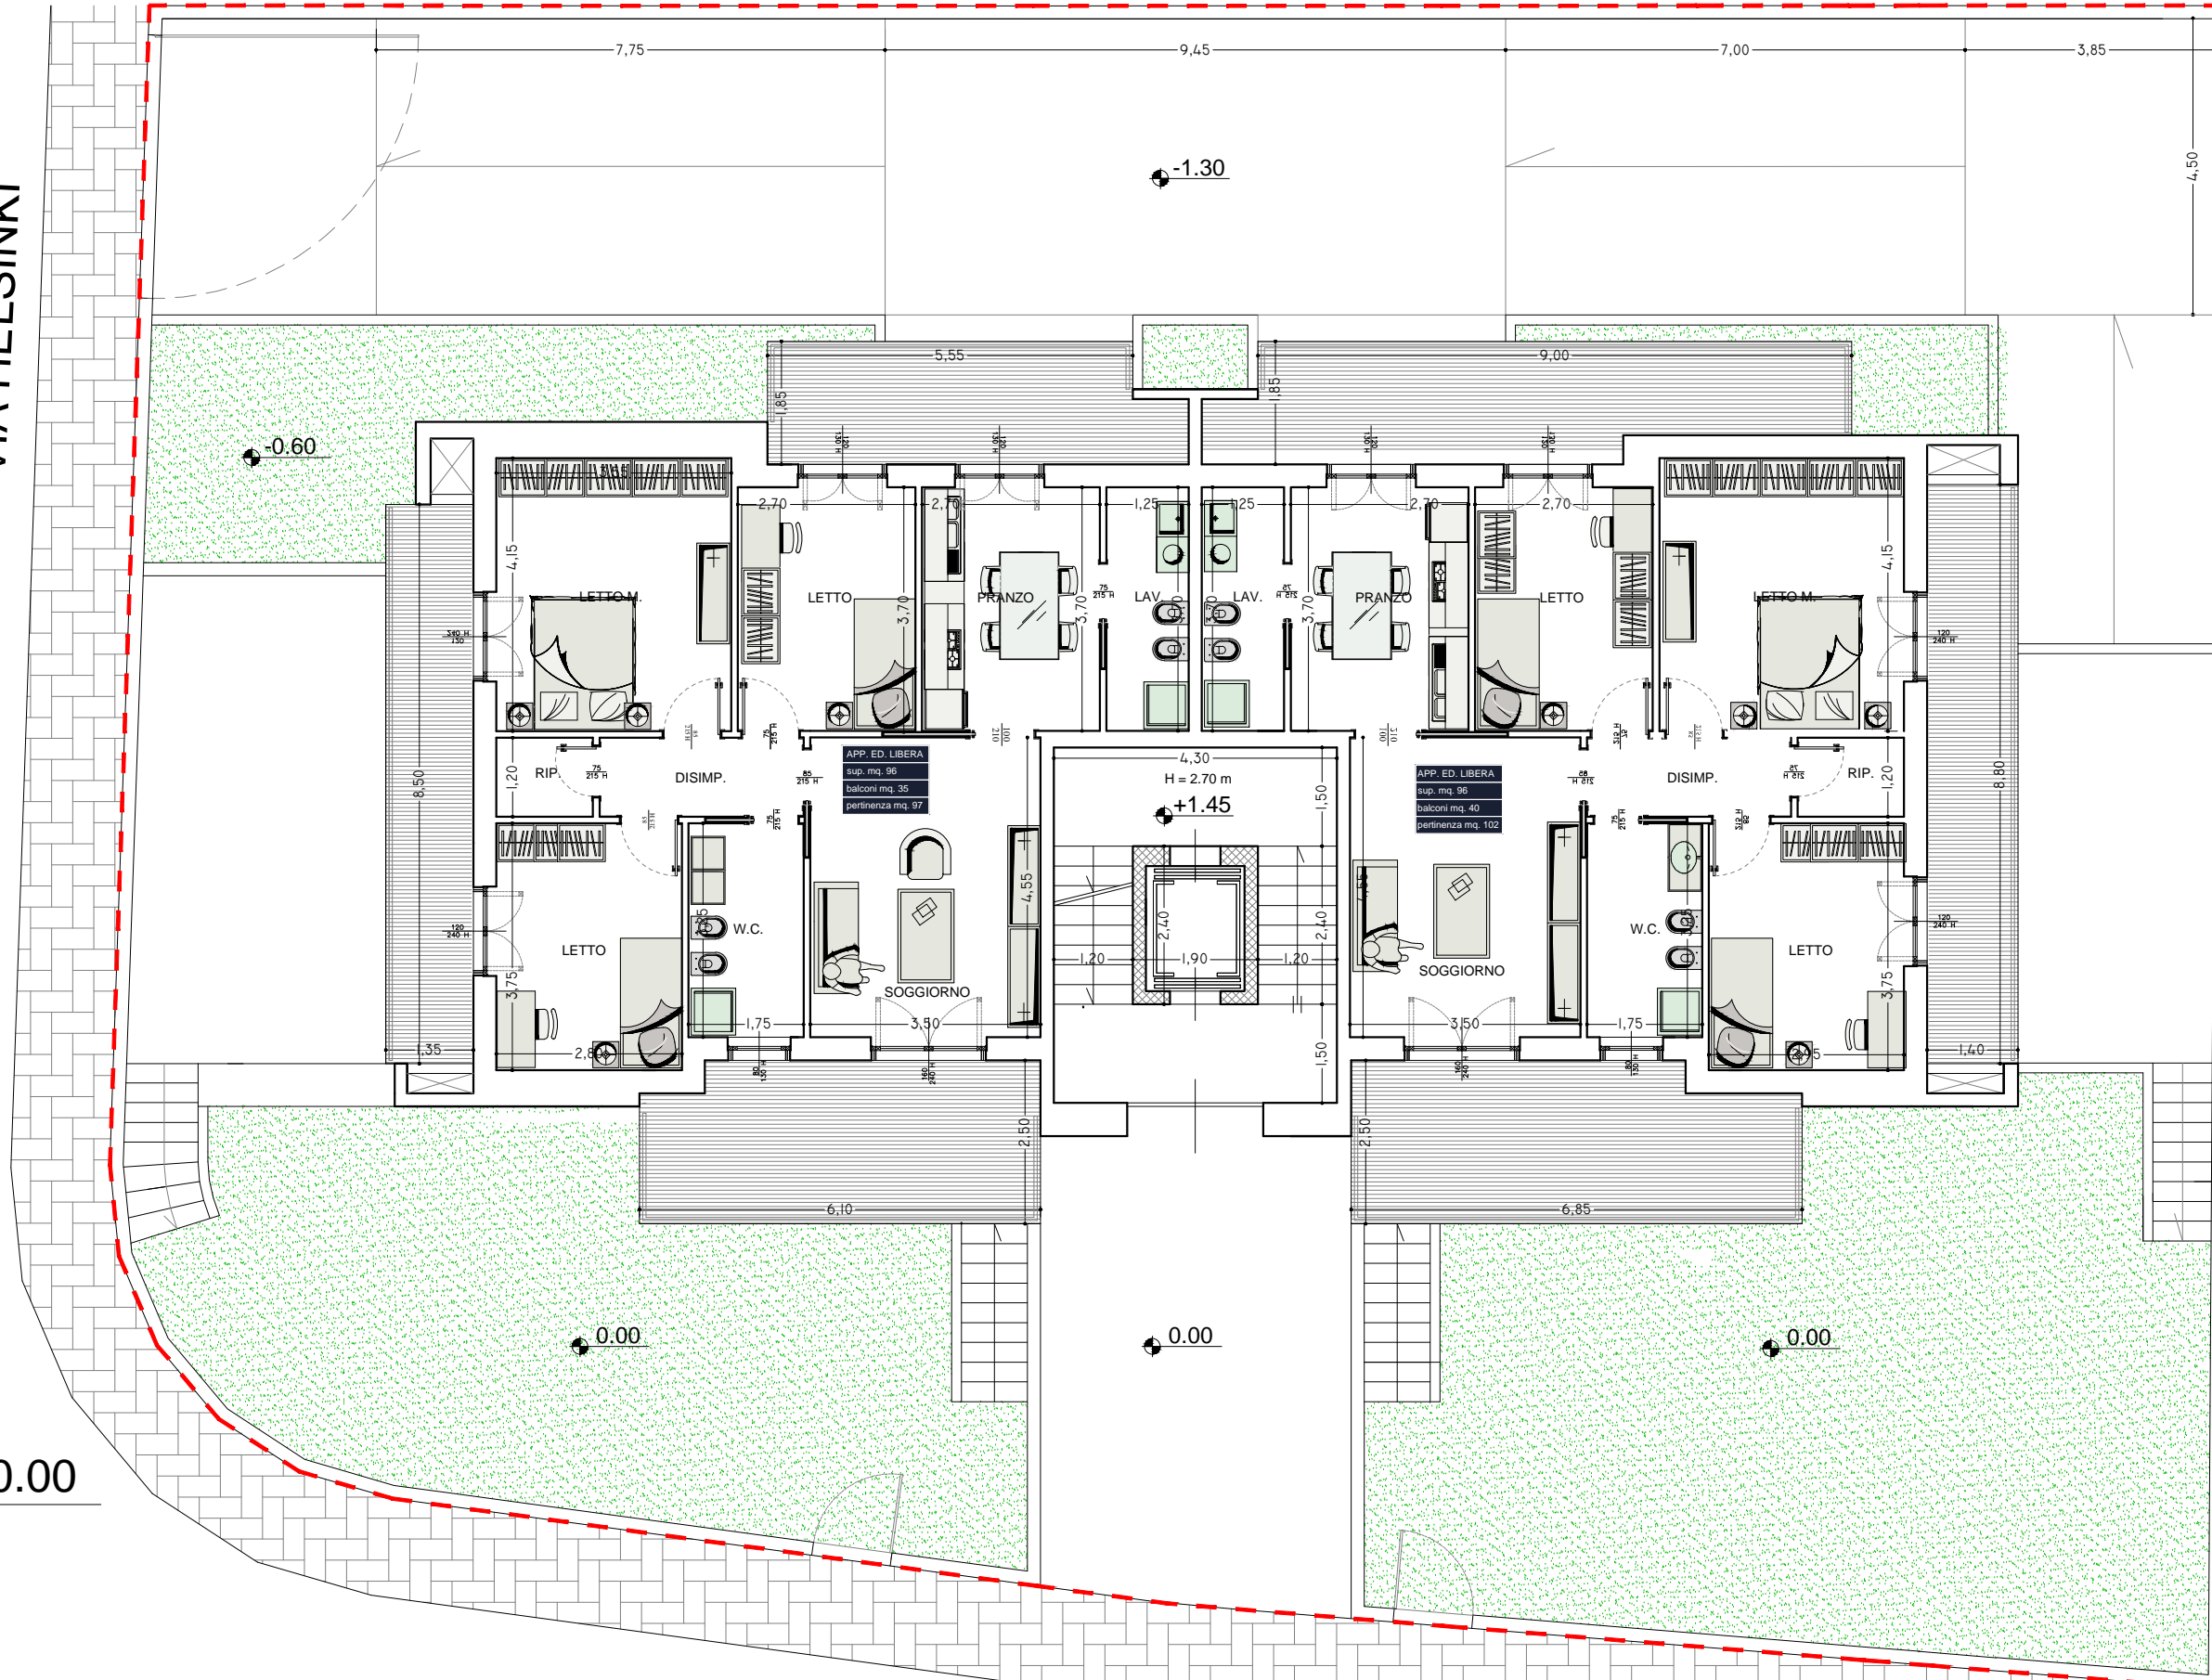

+0.00

0 1MT 5MT

PIANTA PIANO RIALZATO

-0.37